



**ARCHITECTURAL COMMITTEE
SITE PLAN/BUILDING REVIEW REQUEST FORM**

Phase: 1 / 2 / (3) Lot Number: 73 Address: 1299 P.R. 2120 Date: 6/04/2021

Owner's Name: Heather & Cy Williams
 Address: 104 Valley View, Glen Rose, TX 76043
 Phone Number: 936-494-5385

Items submitted for approval:

- | | |
|--|---|
| <input type="checkbox"/> New Residence | <input type="checkbox"/> Modification to Residence |
| <input checked="" type="checkbox"/> Shop or Storage Building | <input type="checkbox"/> Equestrian or Livestock Facilities |
| <input type="checkbox"/> Other | <input type="checkbox"/> Variance Required/Requested* |

*Variances will be submitted to the Crossbow Ranch and Wildlife Preserve Board of Directors for approval.

Building Use

Dwelling: Y / (N) Permanent Structure: (Y) / N Temporary Structure: Y / (N)

Describe the Structure: Metal Barn. 30 feet by 30 feet, 12 foot eave, 14 1/2 Ridge. See attached drawing.

Structure Setbacks:

Distance from property lines: Front: > 75 Rear: > 75
 Left: > 75 Right: > 75] *see note on attached*

Square Footage:

Inside Living Area: _____ Number of stories in height: 1
 Non-Residence Structure: 900

Building Exterior or Fencing/Screening:


	MATERIAL(S)	COLOR	COMMENTS
WALLS	<u>metal</u>	<u>Red</u>	<u>Will be purchased from Busque Supply.</u>
TRIM	<u>metal</u>	<u>white</u>	
ROOF	<u>metal</u>	<u>Galvanize</u>	
FENCE/SCREENING	<u>NONE</u>		

Please attach the following with your application:

- Floor plan or sketch with exterior dimensions
- Site or plot plan showing building location
- Pictures or color samples if possible

**** I have read section 5 of "Covenants" and the attached "Out Building Policy" and I hereby certify this application meets all requirements unless a variance has been requested. ****

Heather Williams 6/04/2021
 Owner's Signature/Lot Number Date

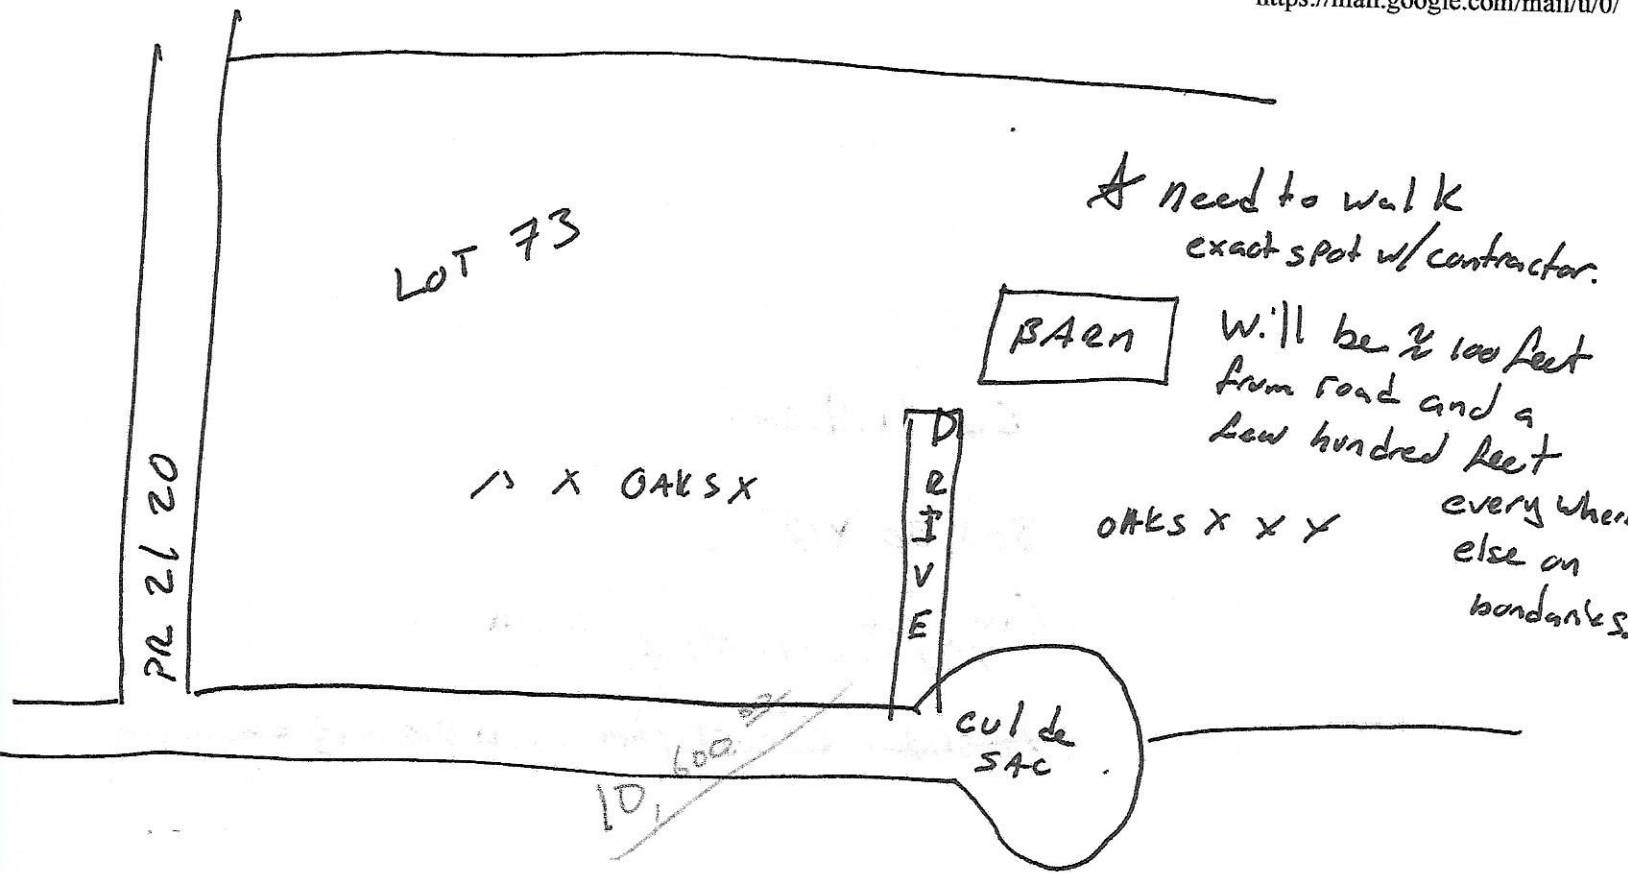

No insulation, Doors installed, no gutter, Colored walls, Galun roof

